



# AWP Safety

## Temporary Traffic Control Plan

181735 - Whitehead Highway Lane Closure - Hartford, CT  
 Prepared for Downes Construction

### Table of Contents

Name	Number
Temporary Traffic Control Plan Sheets:	1-2

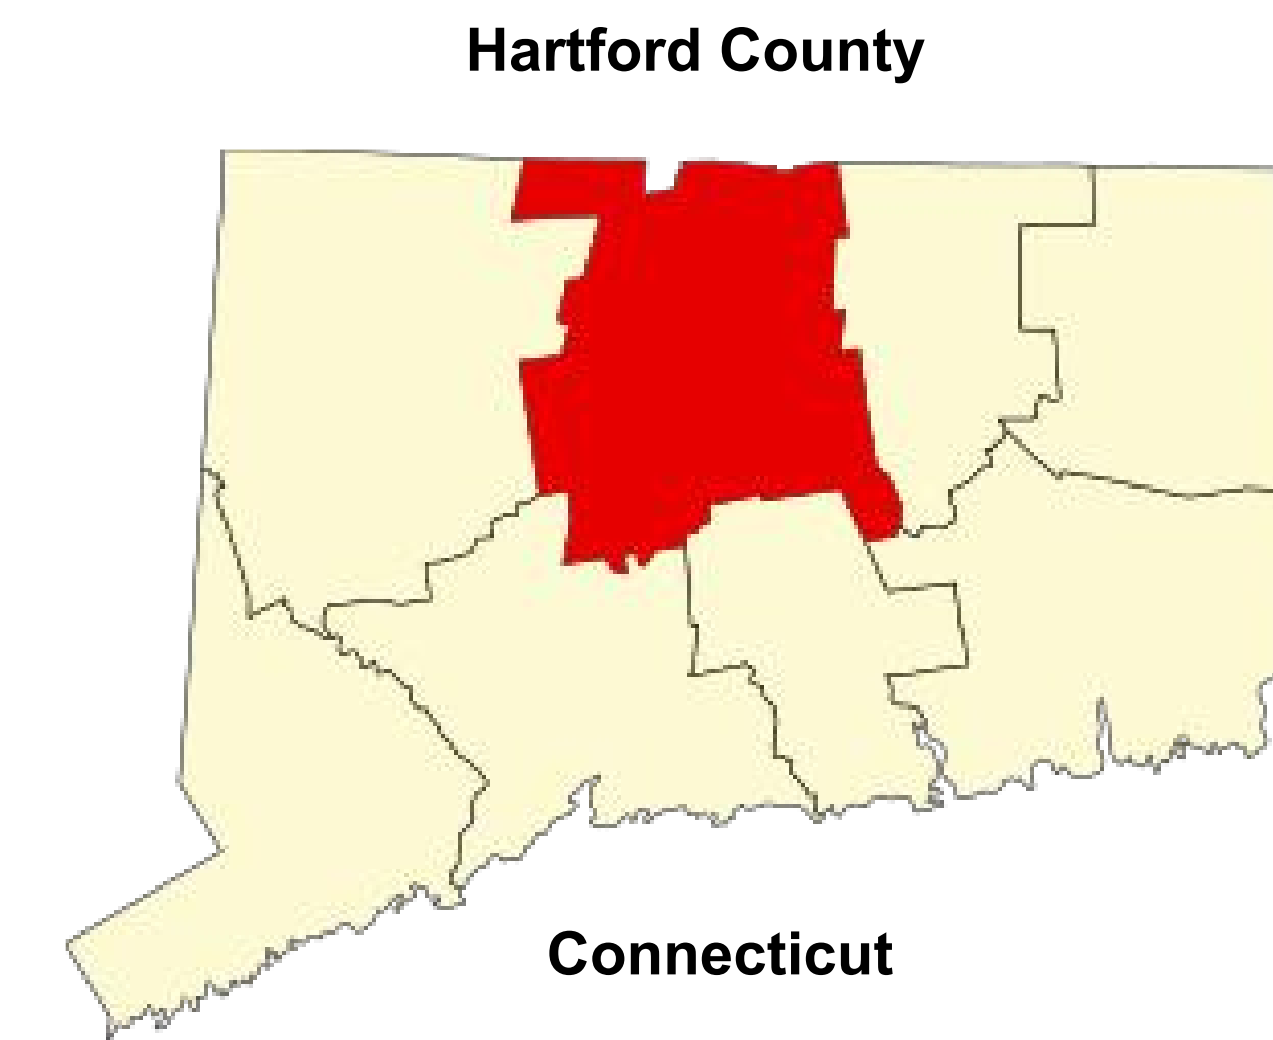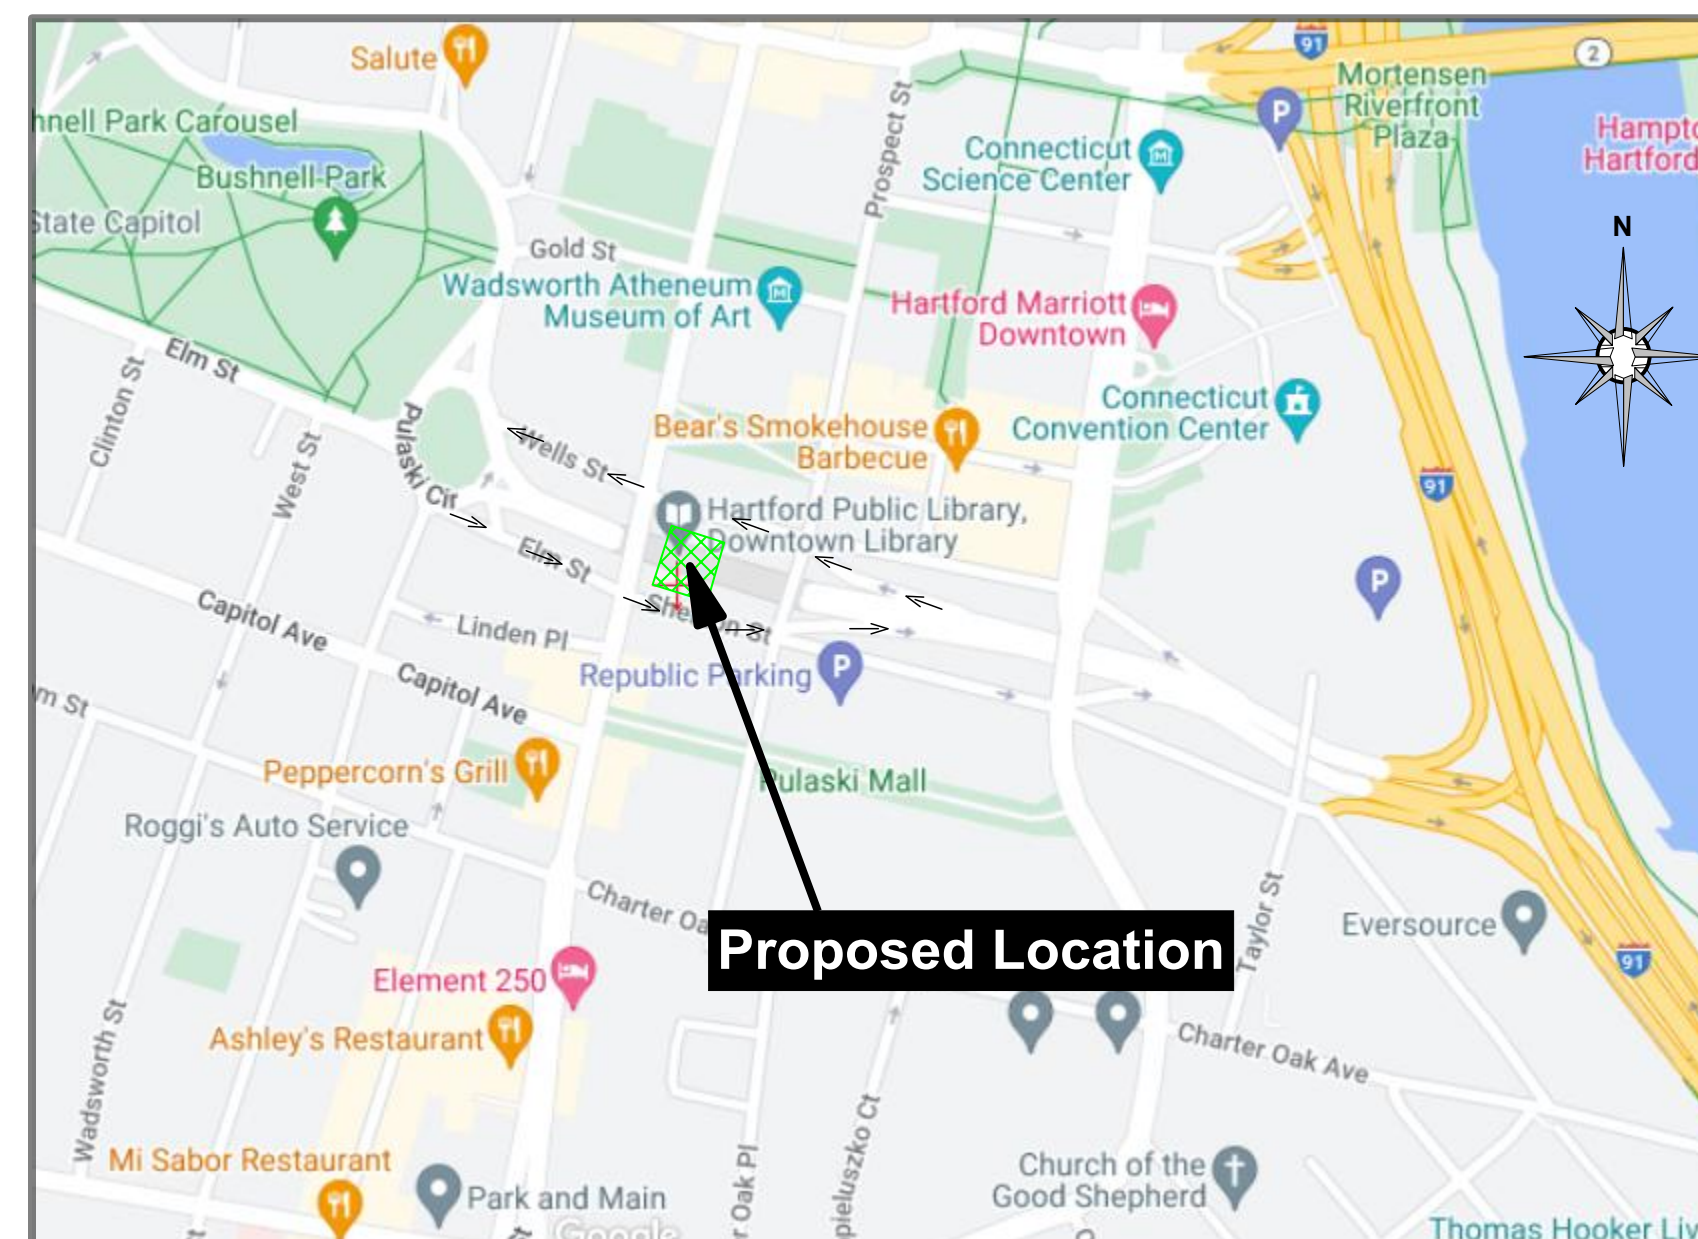



1(800)-343-2650  
 www.awpsafety.com

Project: Downes Construction - 181735 - Whitehead Highway Detour - Hartford, CT  
 Comments:  
 All signs & devices shall be placed in accordance with the latest provisions of the Connecticut Department of Transportation (ConnDOT) 0971001A Traffic Control Typicals Manual with respect to any applicable provisions from the & City of Hartford.

Access to residential and commercial driveways to be maintained at all times.  
 Parking ban shall be coordinated with the Hartford Police Department.

Date: 4/1/2026  
 Author: M. Moyer  
 TTCP: 38516

Reviewed and Sealed by:  
 Albert S. Antoine, PE  
 Orange Barrel Engineers, Inc  
 1469 North Magnolia Avenue, Suite B  
 Ocala, FL 34475

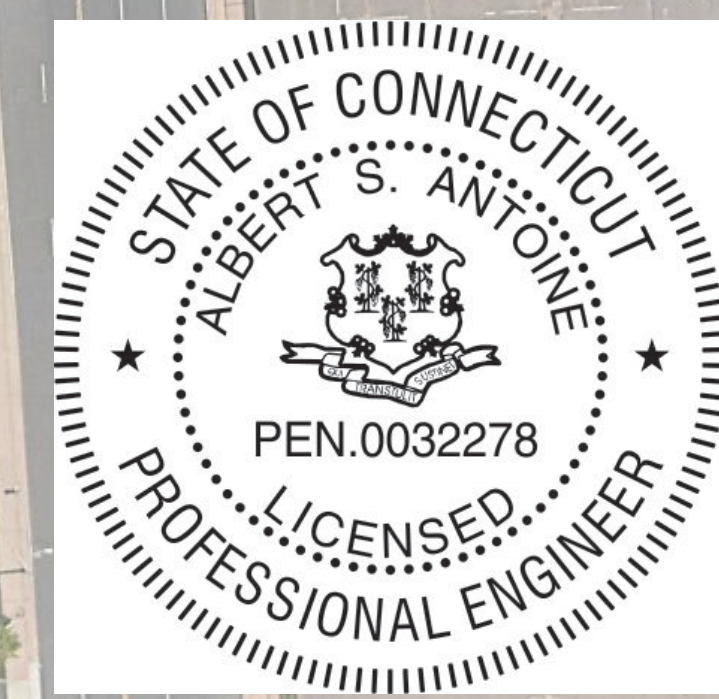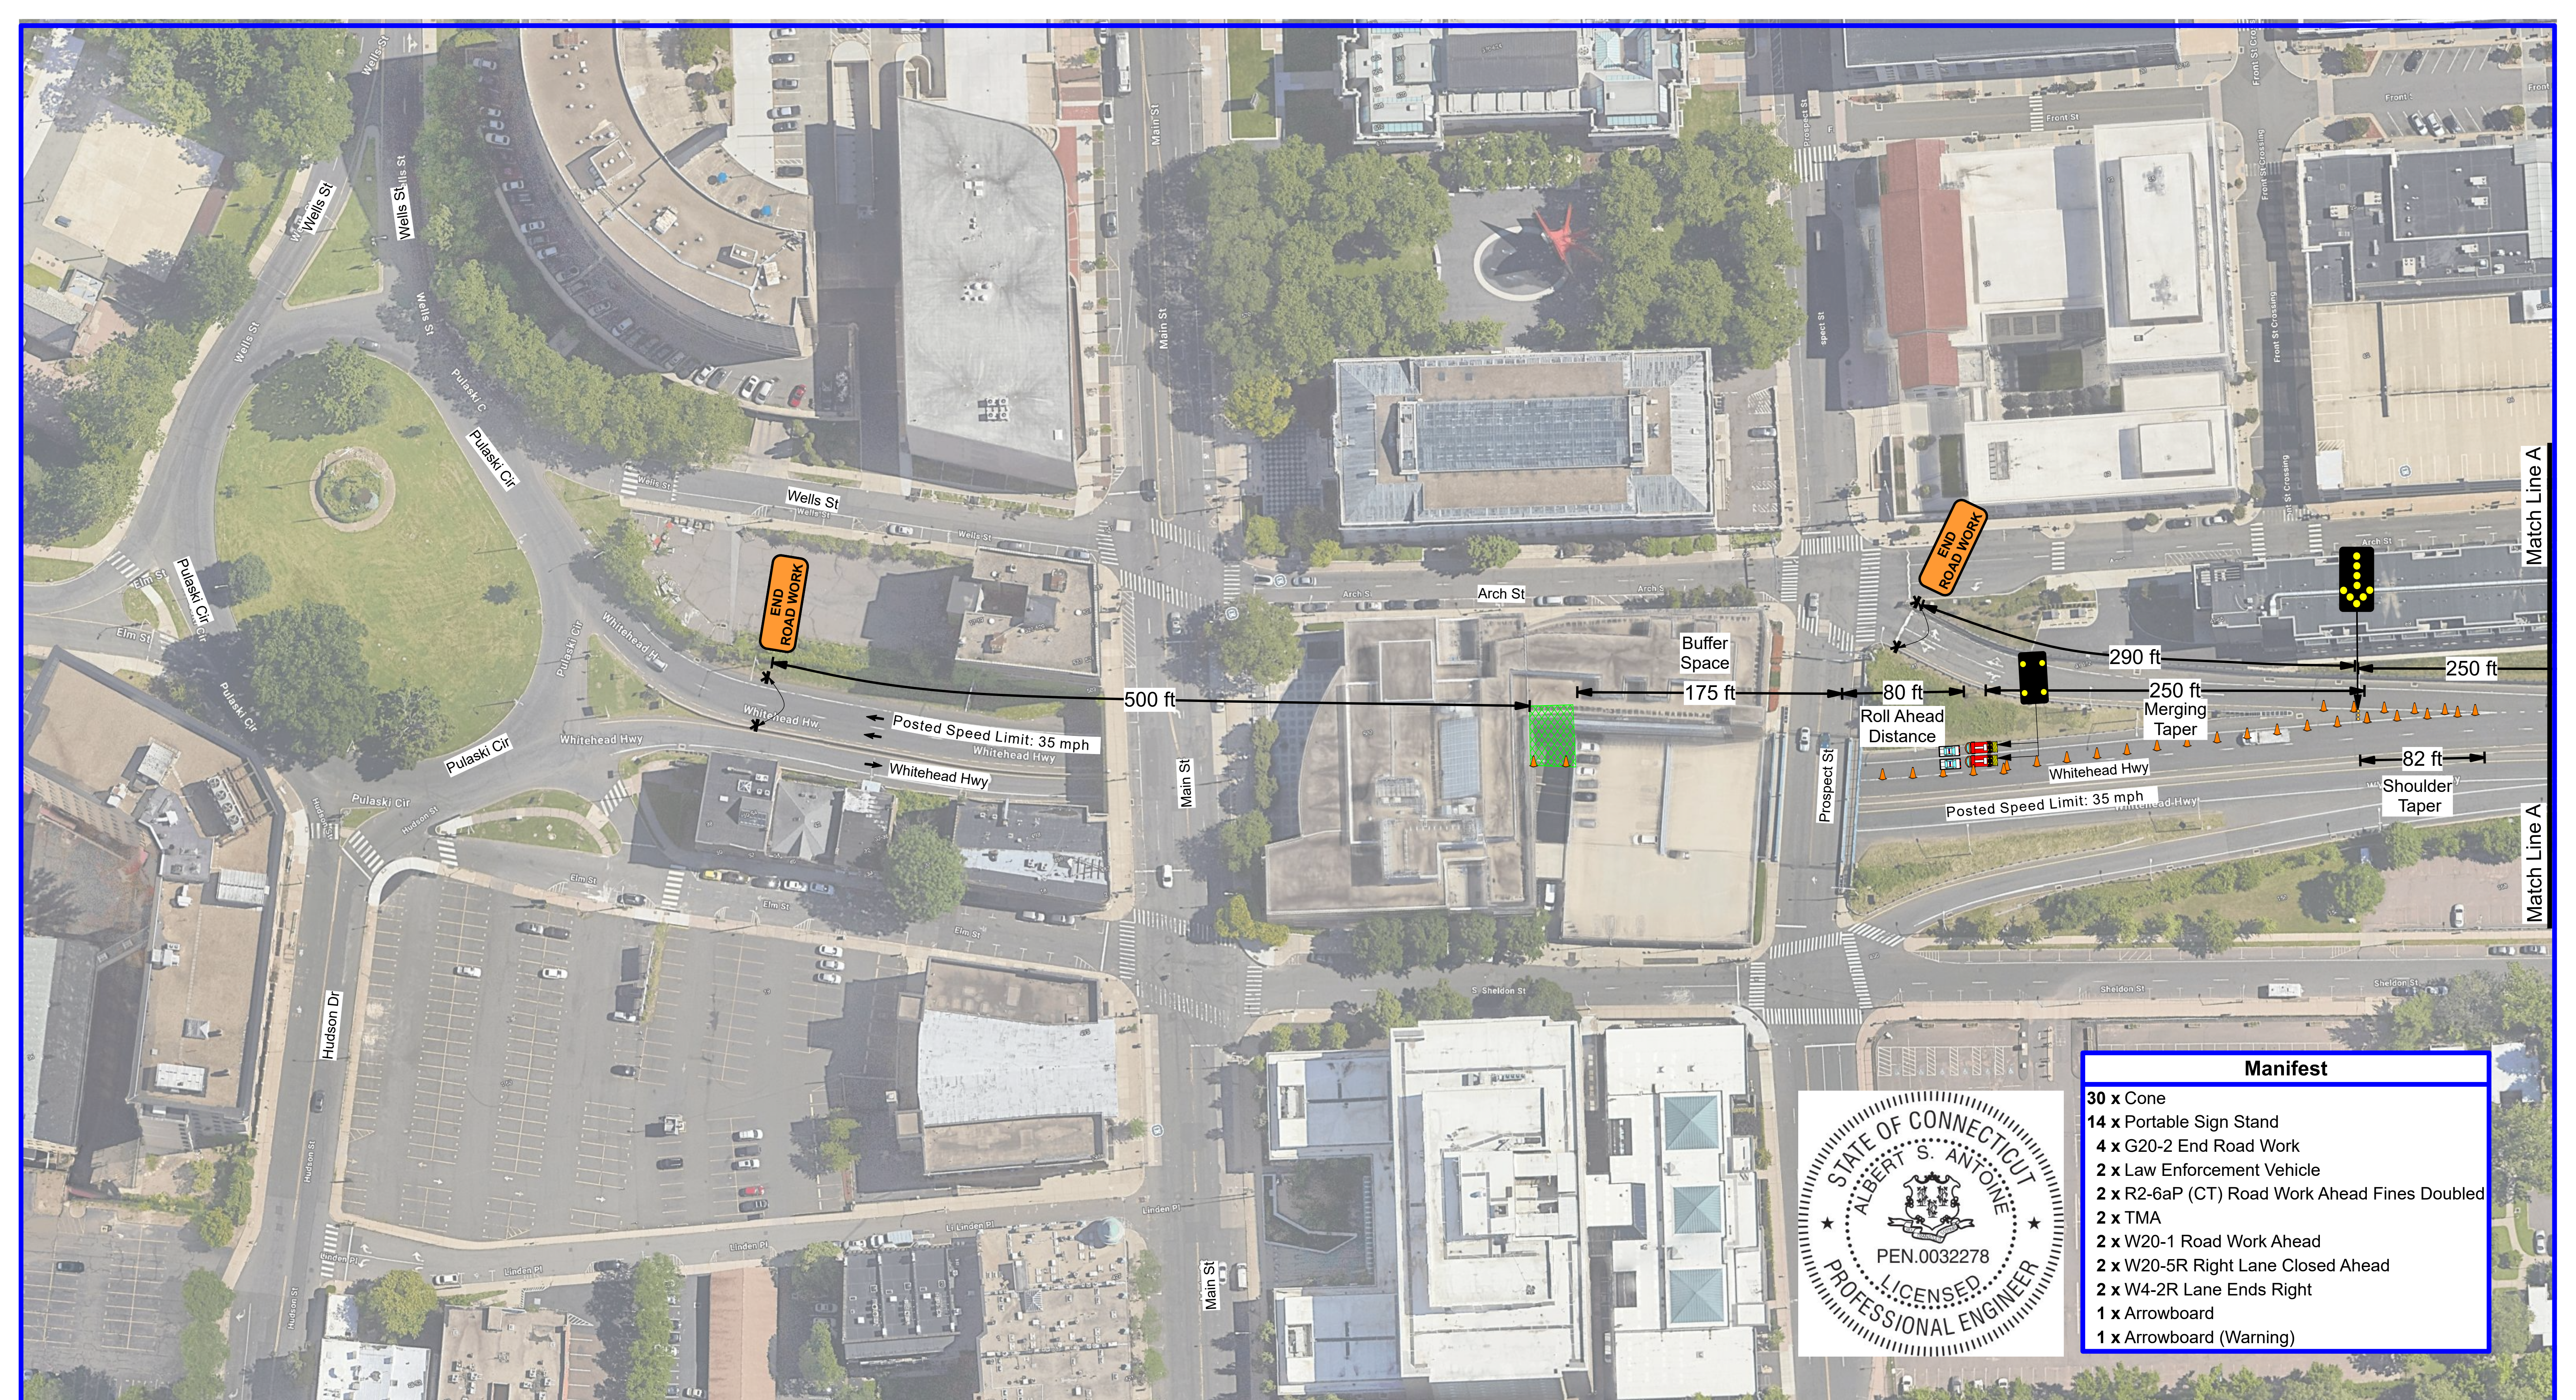

Manifest	
30 x Cone	
14 x Portable Sign Stand	
4 x G20-2 End Road Work	
2 x Law Enforcement Vehicle	
2 x R2-6aP (CT) Road Work Ahead Fines Doubled	
2 x TMA	
2 x W20-1 Road Work Ahead	
2 x W20-5R Right Lane Closed Ahead	
2 x W4-2R Lane Ends Right	
1 x Arrowboard	
1 x Arrowboard (Warning)	



1(800)-343-2650  
www.awpsafety.com



**Project:** Downs Construcion - 181735 - Whitehead Highway Detour - Hartford, CT  
**Comments:**  
 All signs & devices shall be placed in accordance with the latest provisions of the Connecticut Department of Transportation (ConnDOT) 0971001A Traffic Control Typicals Manual with respect to any applicable provisions from the & City of Hartford.  
**Access to residential and commercial driveways to be maintained at all times. Parking ban shall be coordinated with the Hartford Police Department.**

**Date:** 4/1/2026  
**Author:** M. Moyer  
**TTCP:** 38516  
**Notes:**  
 -Work can be performed during the day 8:30am to 4:00pm Mon-Friday.  
 -Sign spacing may be adjusted to fit field conditions.

**Westbound Lane Closure**  
 Reviewed and Sealed by:  
**OBE** Albert S. Antoine, PE  
 Orange Barrel Engineers, Inc  
 1469 North Magnolia Avenue, Suite B  
 Ocala, FL 34475

Legend	
	Portable Sign Stand
	Work Area
	Cone
	TMA
	Law Enforcement Vehicle
	Arrowboard

PLANS ARE NOT TO SCALE  
  
 Sheet 1 of 2

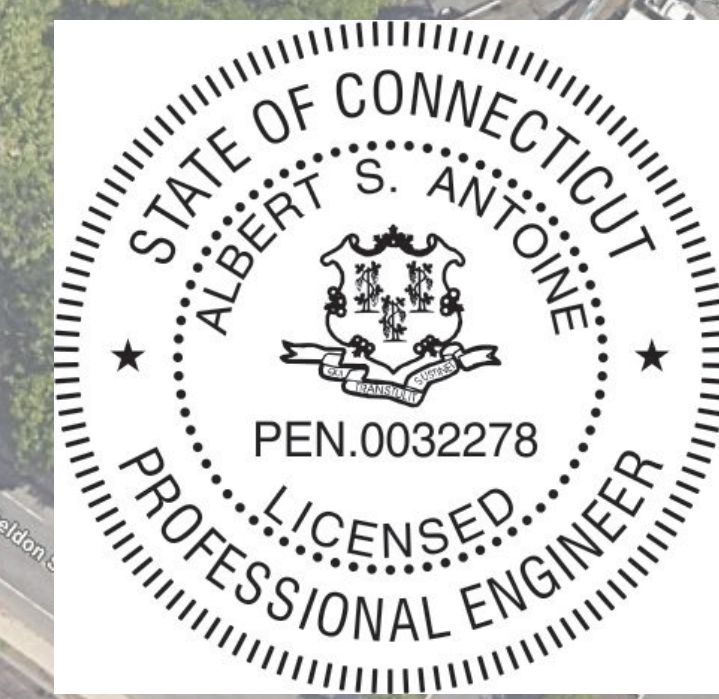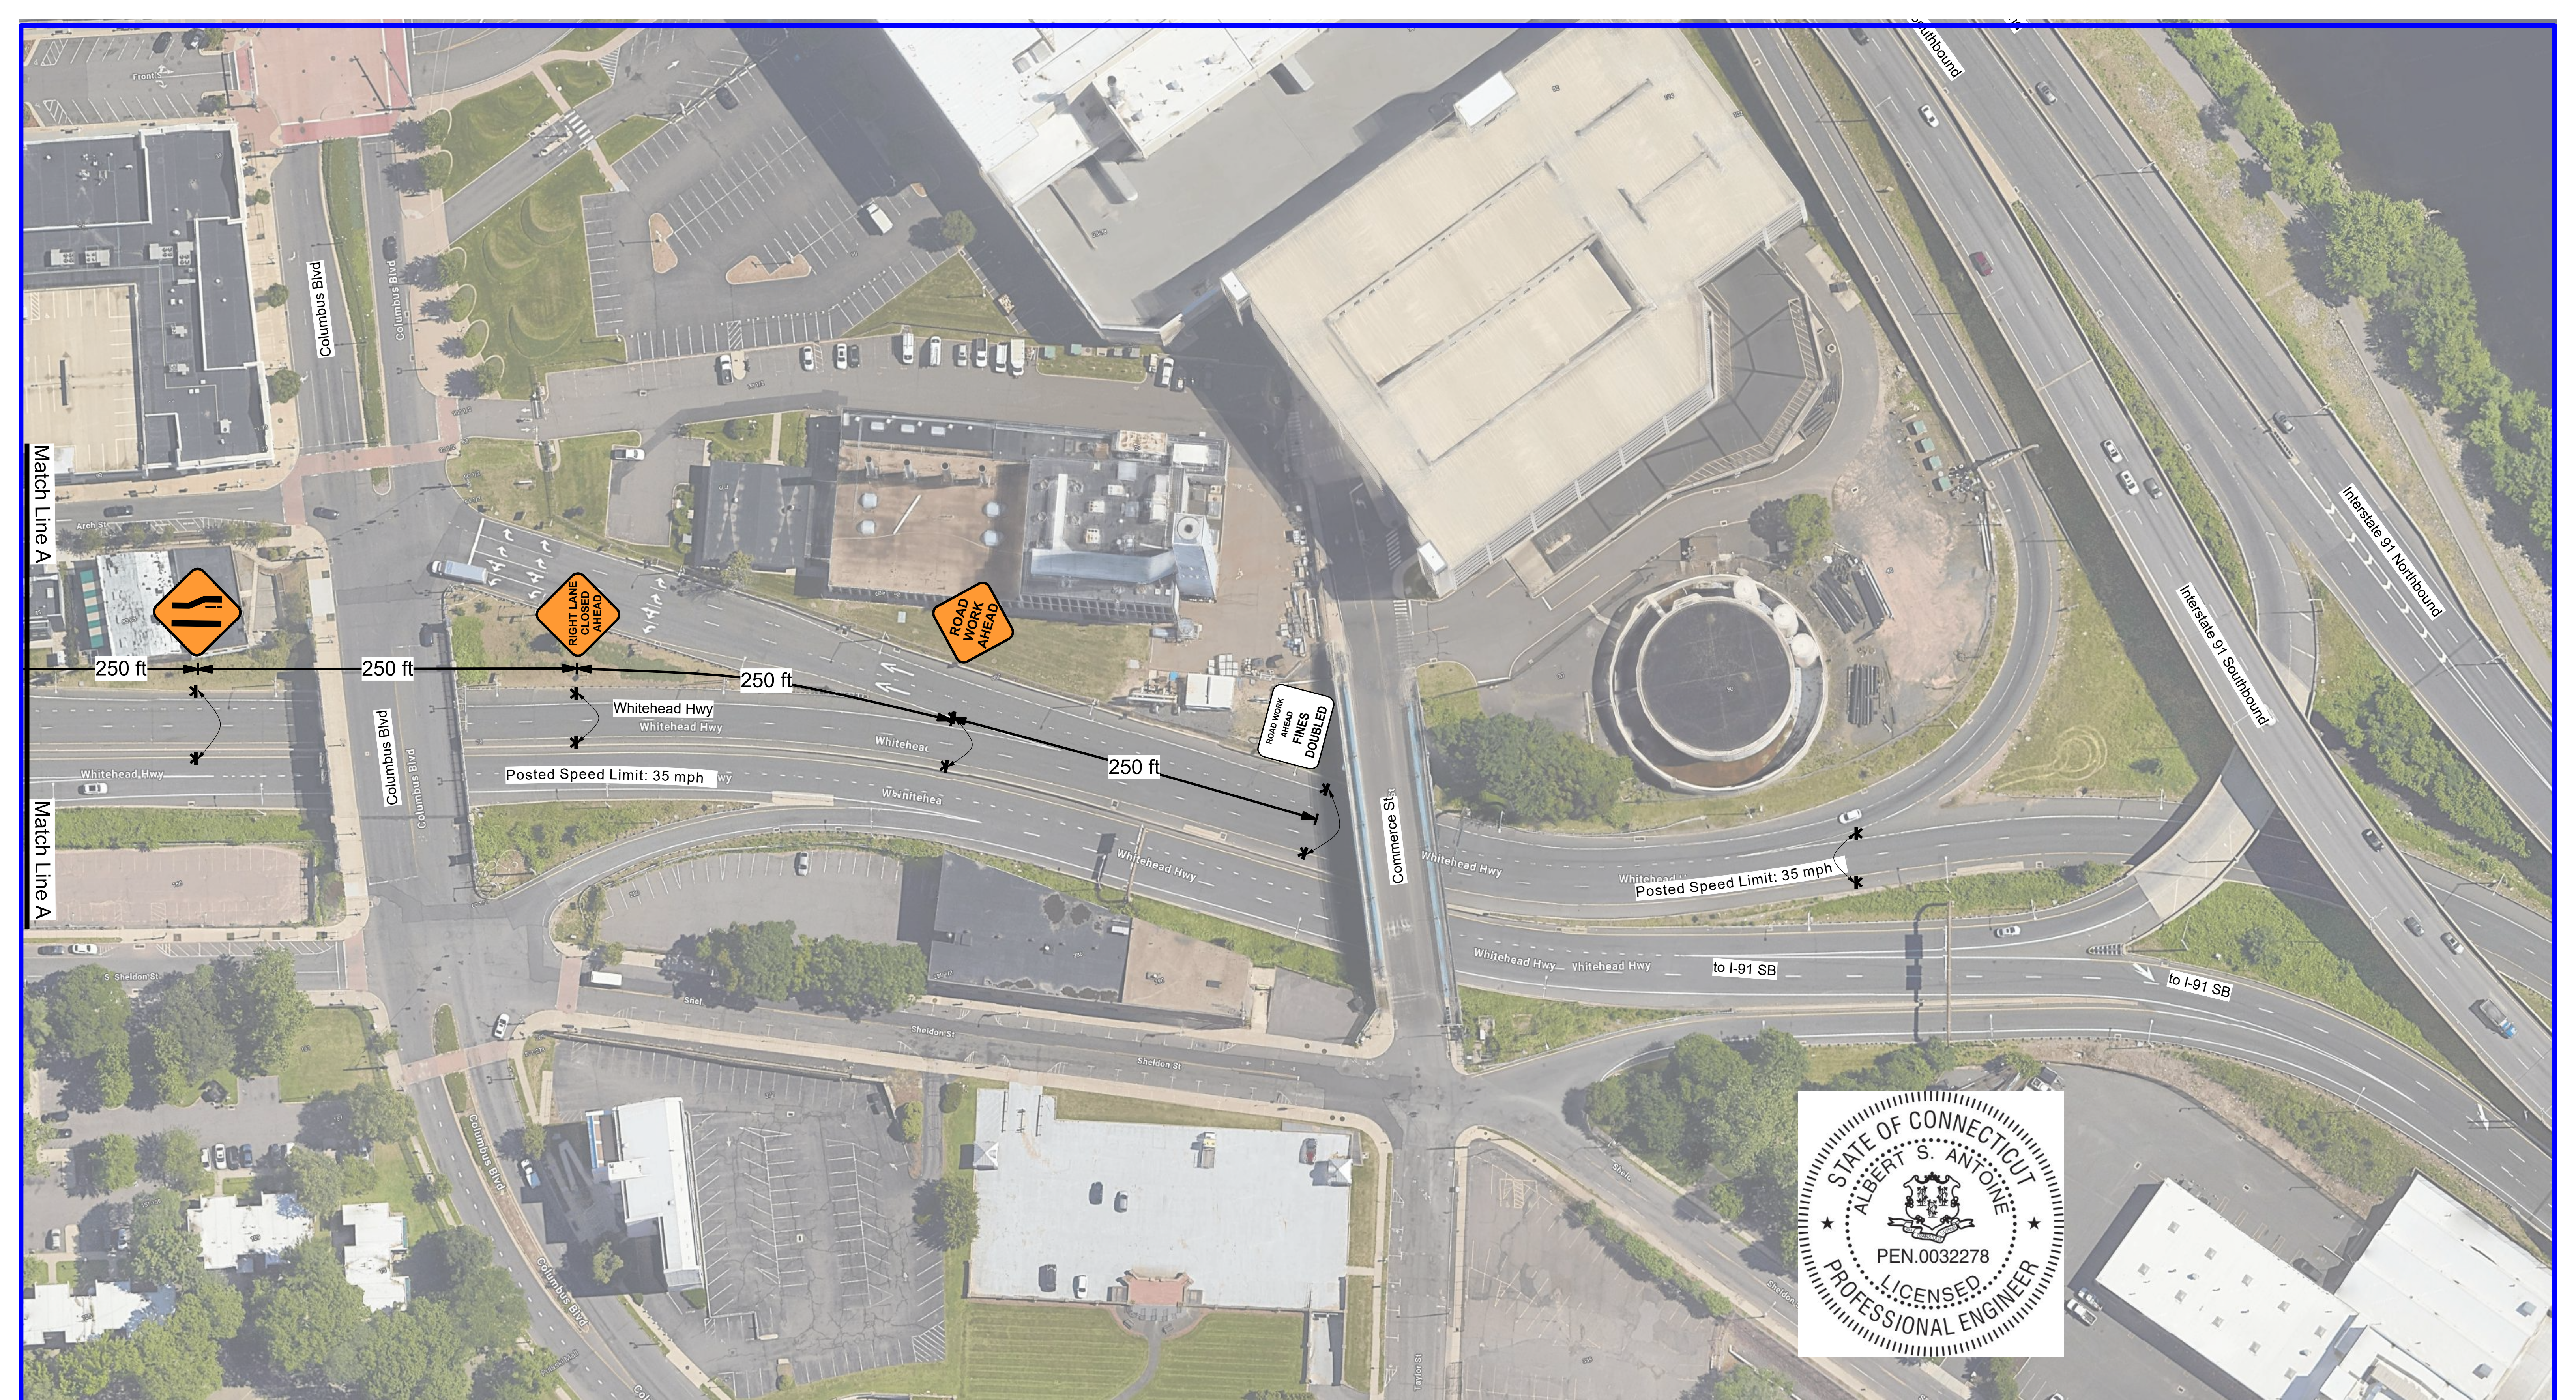

**AWP**  
Safety

1(800)-343-2650  
www.awpsafety.com

**Project:** Downs Construcion - 181735 - Whitehead Highway Detour - Hartford, CT

**Comments:**  
All signs & devices shall be placed in accordance with the latest provisions of the Connecticut Department of Transportation (ConnDOT) 0971001A Traffic Control Typicals Manual with respect to any applicable provisions from the & City of Hartford.

**Access to residential and commercial driveways to be maintained at all times. Parking ban shall be coordinated with the Hartford Police Department.**

**Date:** 4/1/2026  
**Author:** M. Moyer  
**TTCP:** 38516

**Notes:**  
-Work can be performed during the day 8:30am to 4:00pm Mon-Friday.  
-Sign spacing may be adjusted to fit field conditions.

**Westbound Lane Closure**

Reviewed and Sealed by:  
Albert S. Antoine, PE  
Orange Barrel Engineers, Inc  
1469 North Magnolia Avenue, Suite B  
Ocala, FL 34475

**Legend**

☒ Portable Sign Stand

PLANS ARE NOT TO SCALE

Sheet 2 of 2